


HOH.

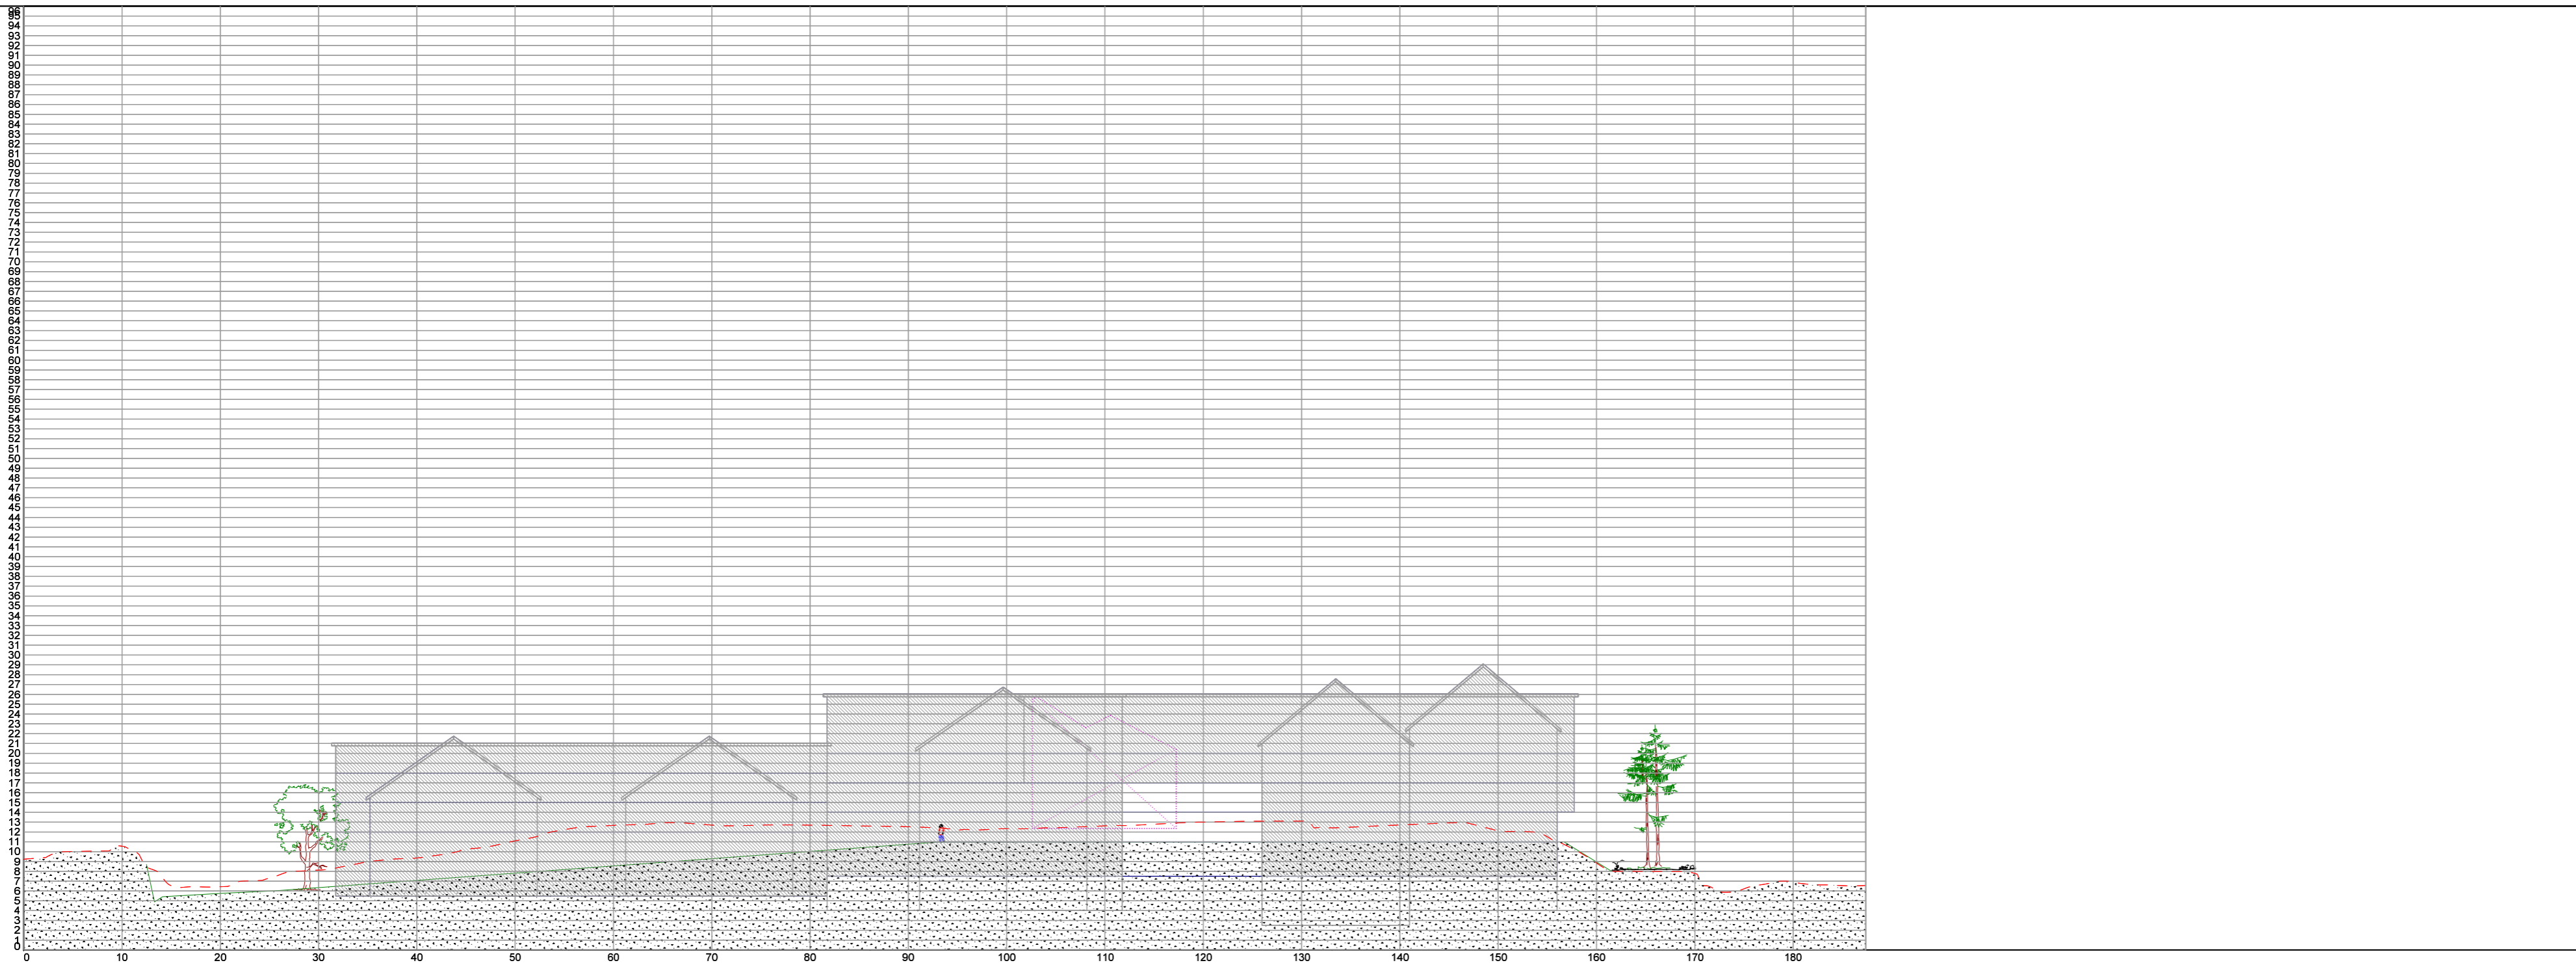

PROFIL NR.	0.00																			
TERRENG H.	9.23	10.56	6.43	8.12	9.35	11.09	12.67	12.70	12.70	12.53	12.33	12.62	13.00	13.11	12.71	12.11	8.86	7.79	6.91	6.56



TEGNET
KONTR.
MÅL
DATO

1:500
29.05.2012



REV. ANT. REVIDERING GJELDER SIGN. DATO

Snitt AA mai2012
7076_Nedre Skjørnsand



SAK NR. TEGN NR. REV.
208